





Library of the 3rd Millennium, Kladno
Prof. Chen Hui PhD, prof. Ing. arch. Michal Hlaváček


Zhang Xiao He, 2024

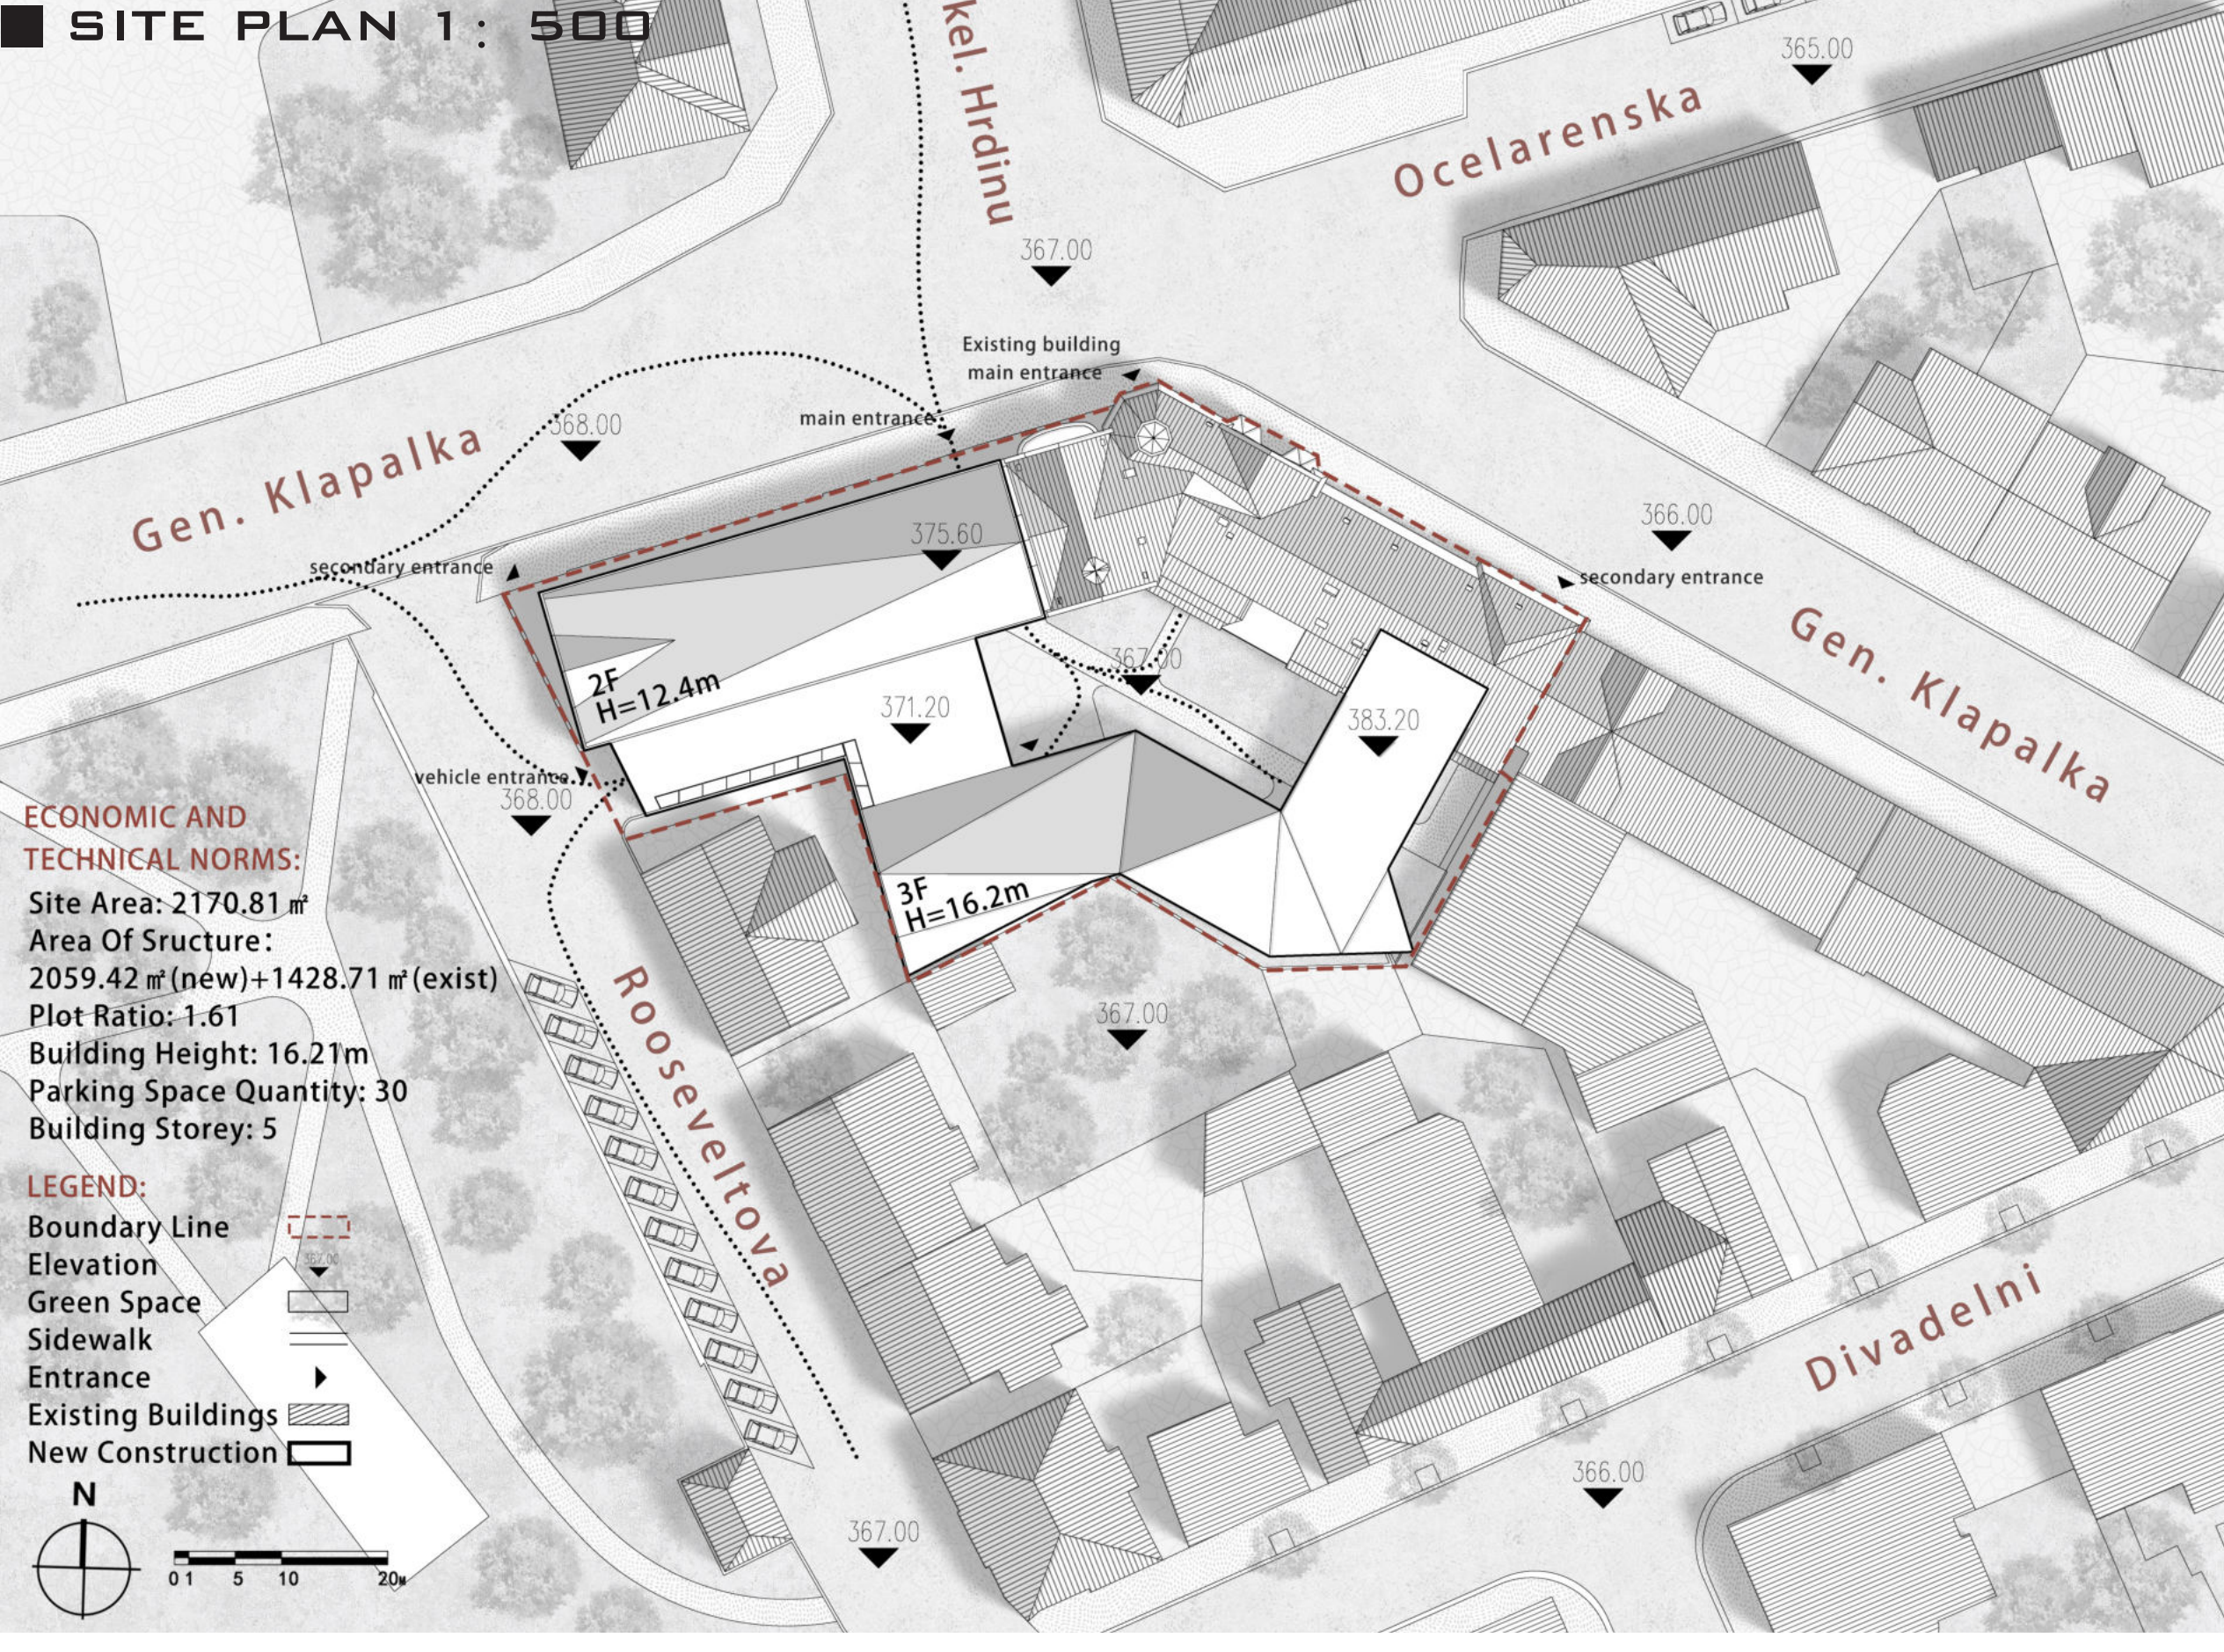

FORM GENERATION

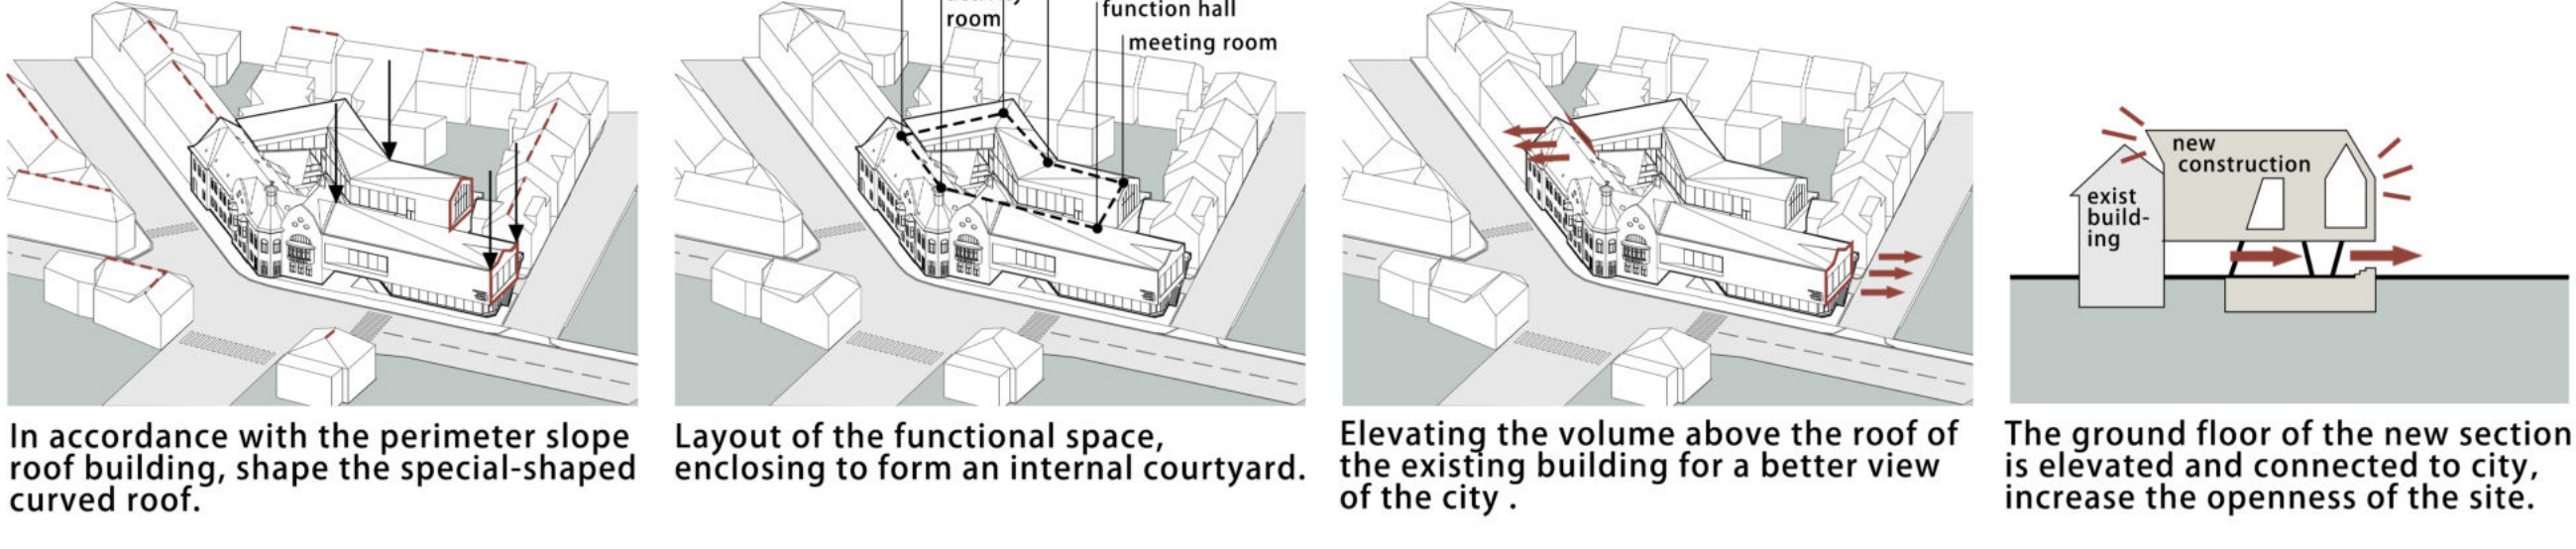


DESCRIPTION OF DESIGN

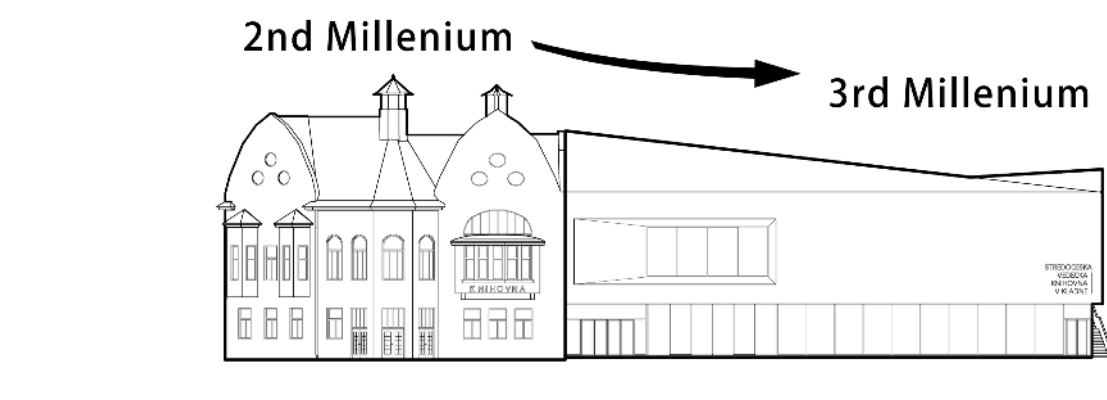


With the development of the times, historical buildings need to be reintegrated into new urban life, open to the city, and generate new functions. In the third millennium, books are no longer the only way to acquire knowledge, so libraries should not only be storage places for books, but also become places for people to socialize and experience.

In terms of form, inspired by the "remix" in the music field - that is, rearranging within the framework of the original music, the newly built library adopts new materials, structures, and technologies to reconstruct the space while inheriting the facade proportions and elements of the original building.

FUNCTIONAL ANALYSIS

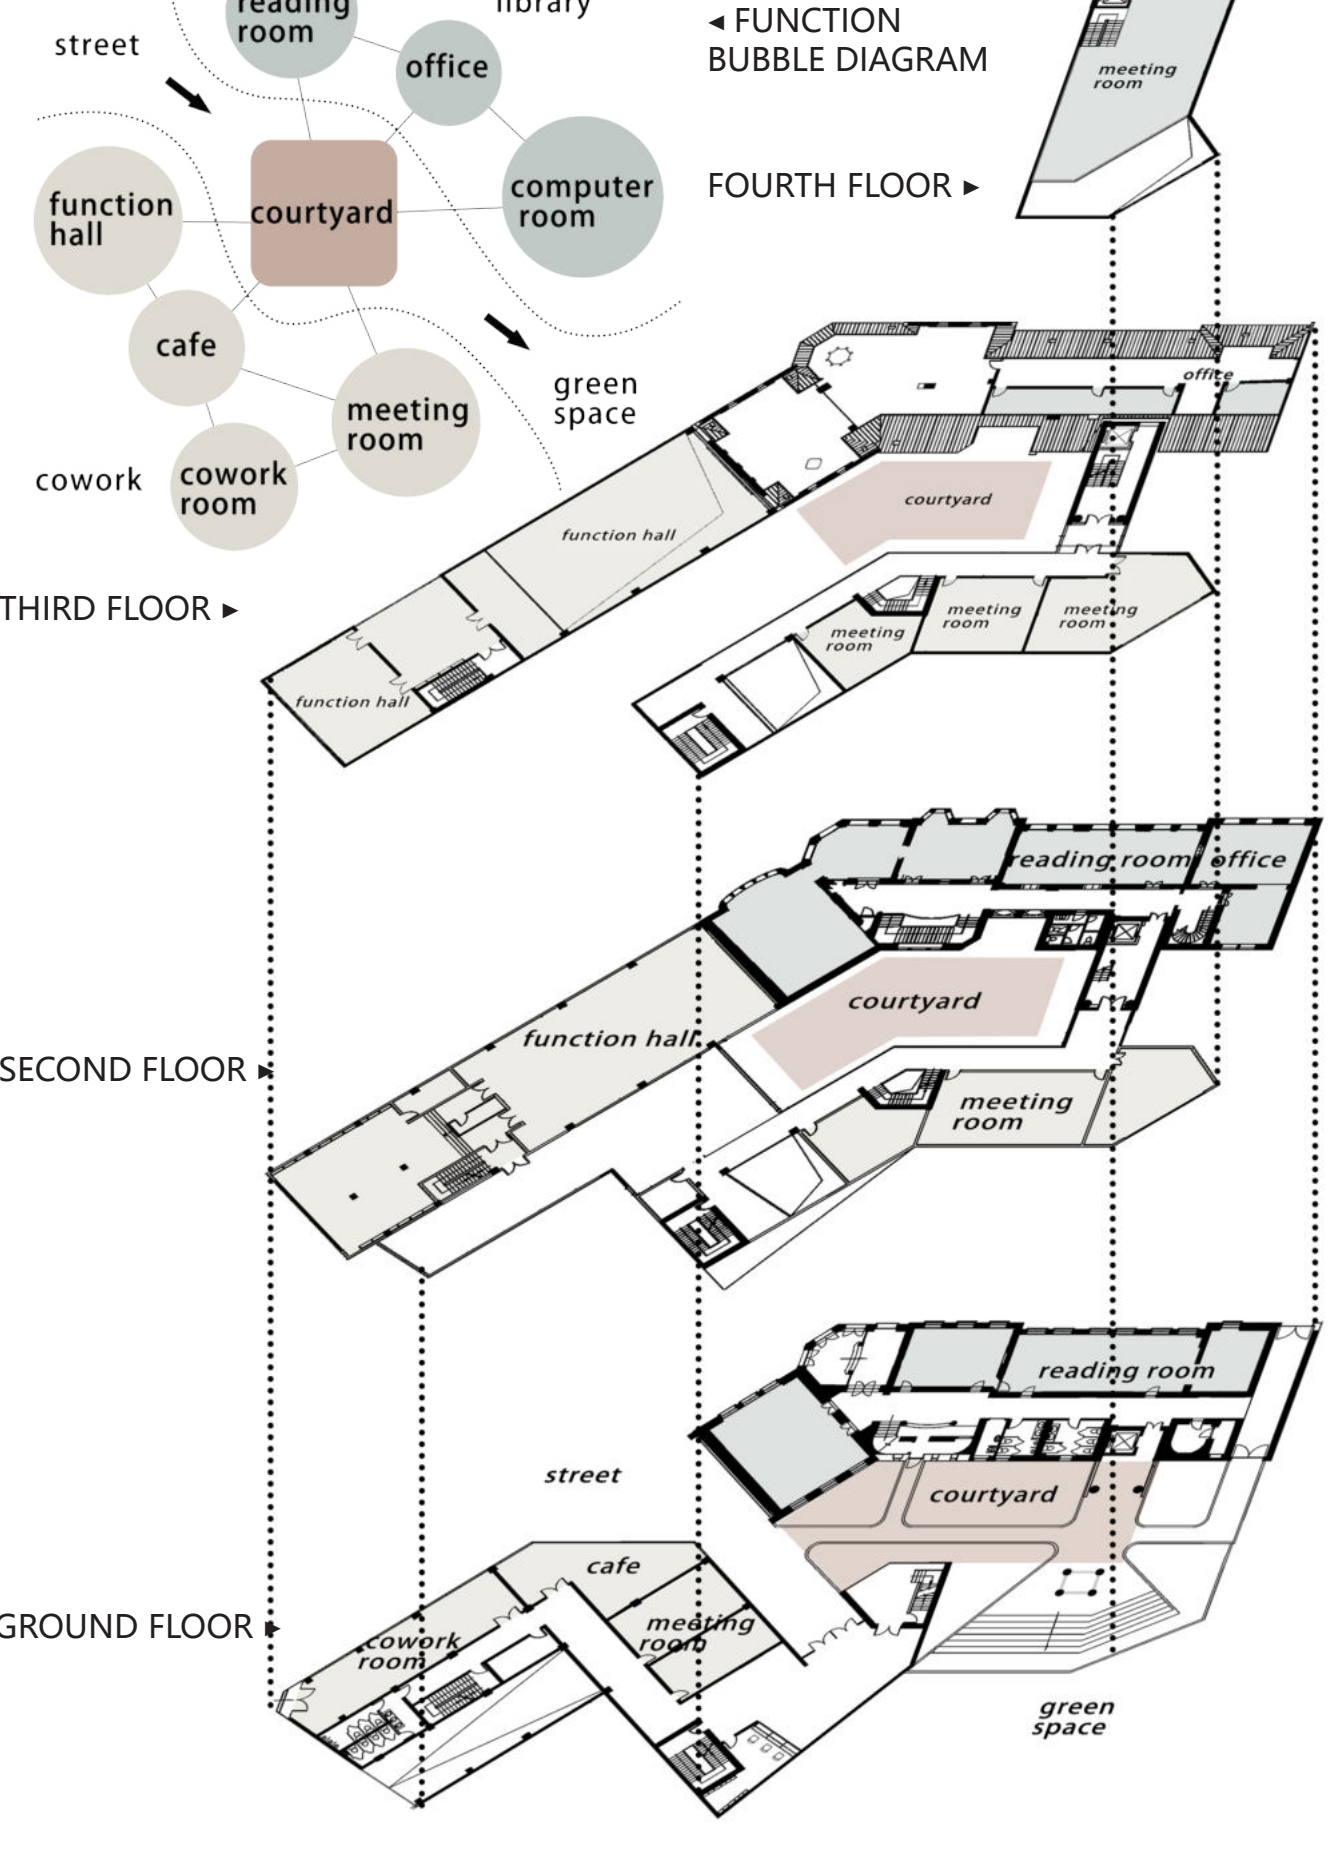

SOUTH ELEVATION 1:200

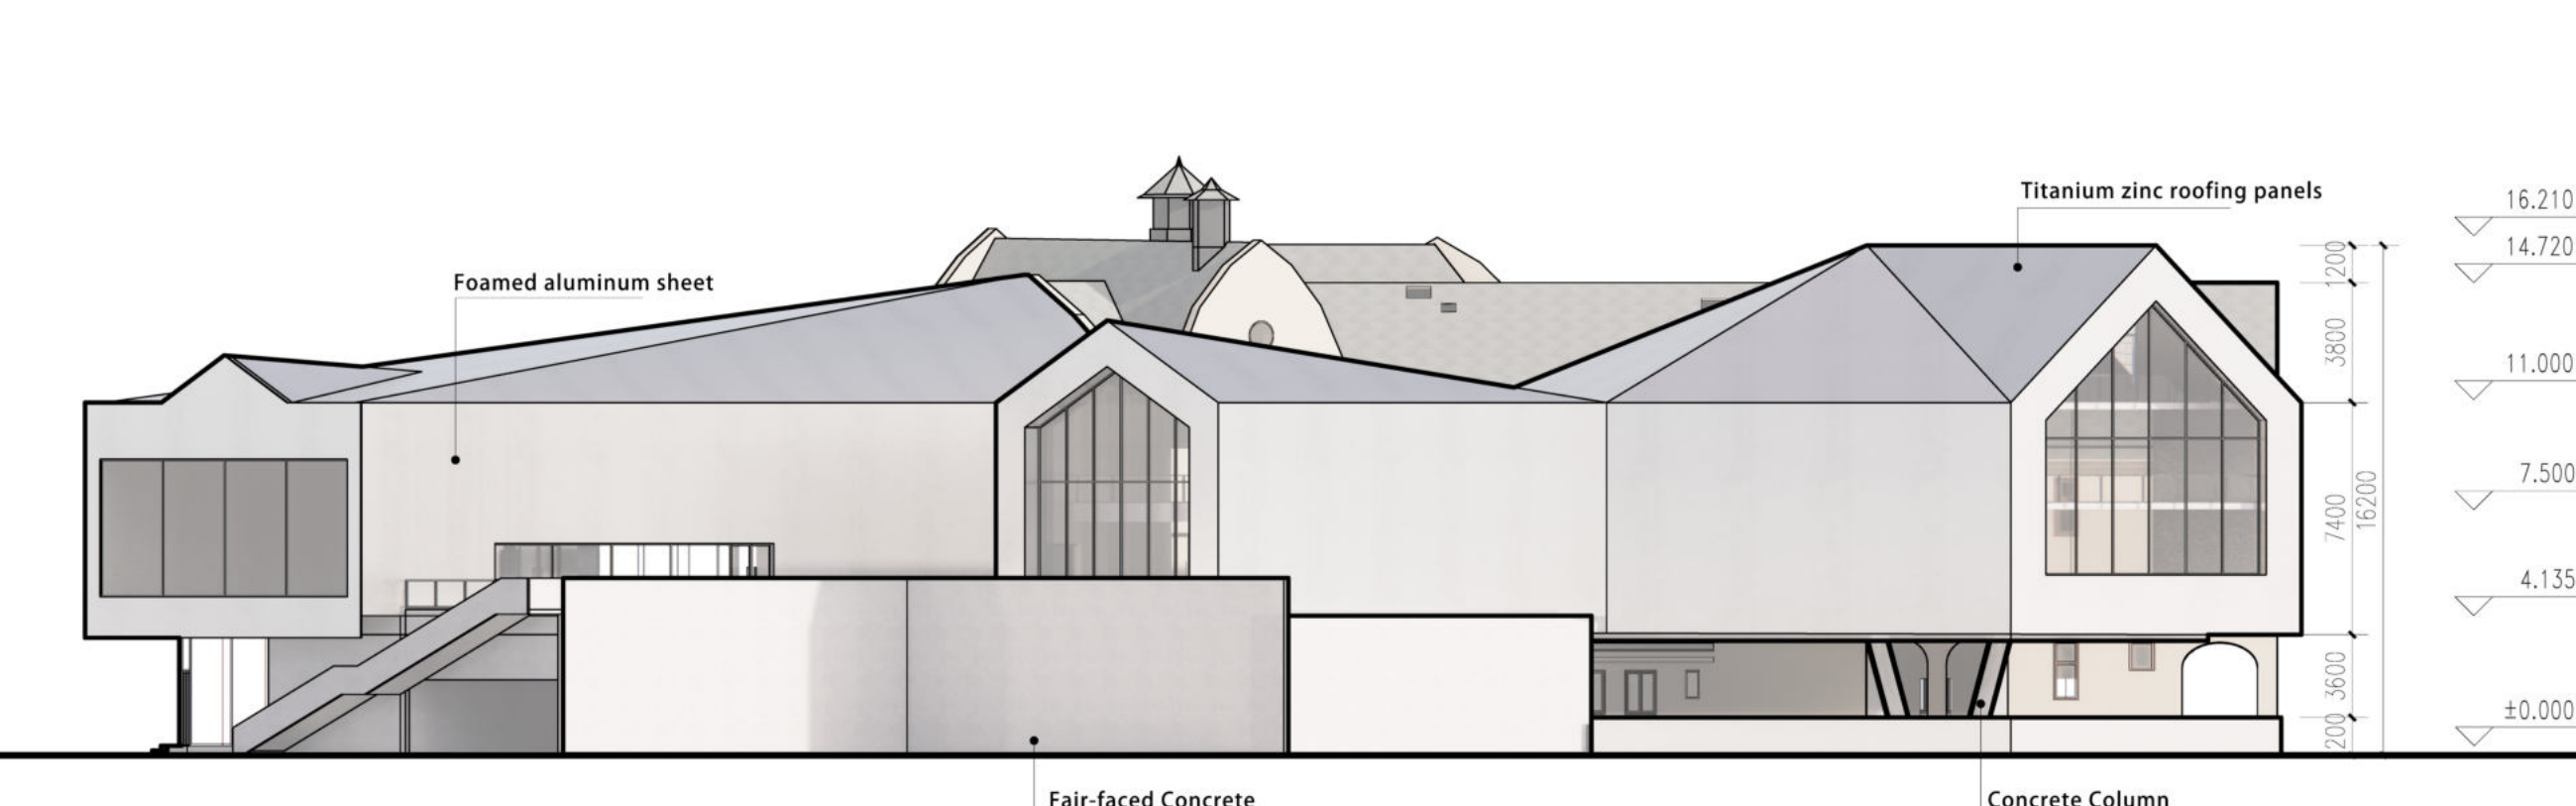


NORTHWEST ELEVATION 1:200



PROFILE VIEW



UNDERGROUND FLOOR PLAN 1:250

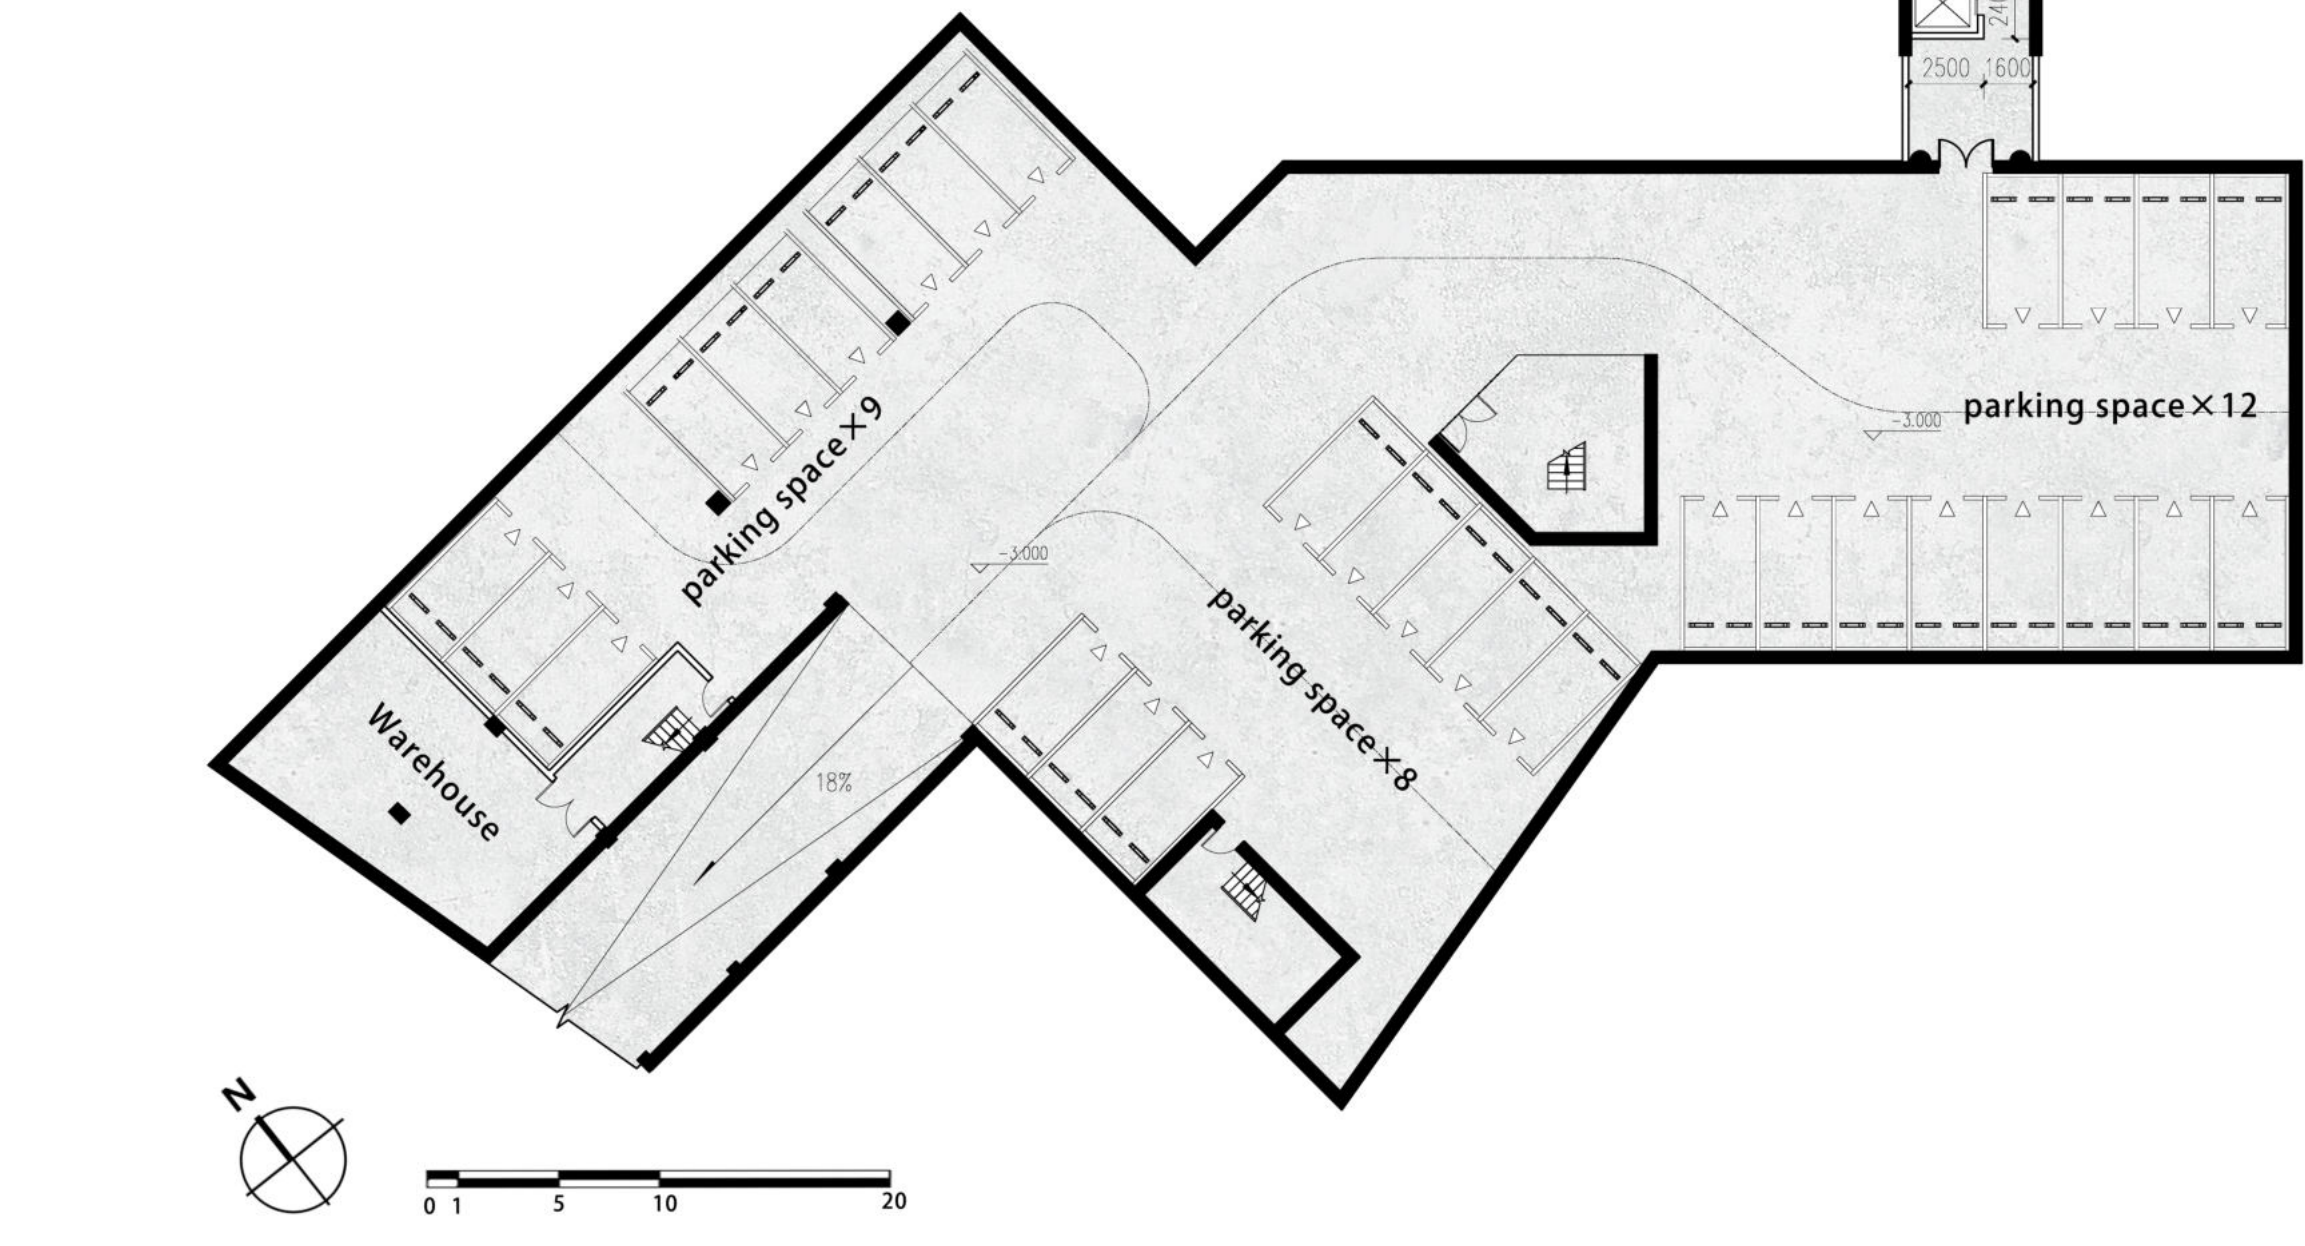


GROUND FLOOR PLAN 1:250




2ND FLOOR PLAN 1:250




3RD FLOOR PLAN 1:250

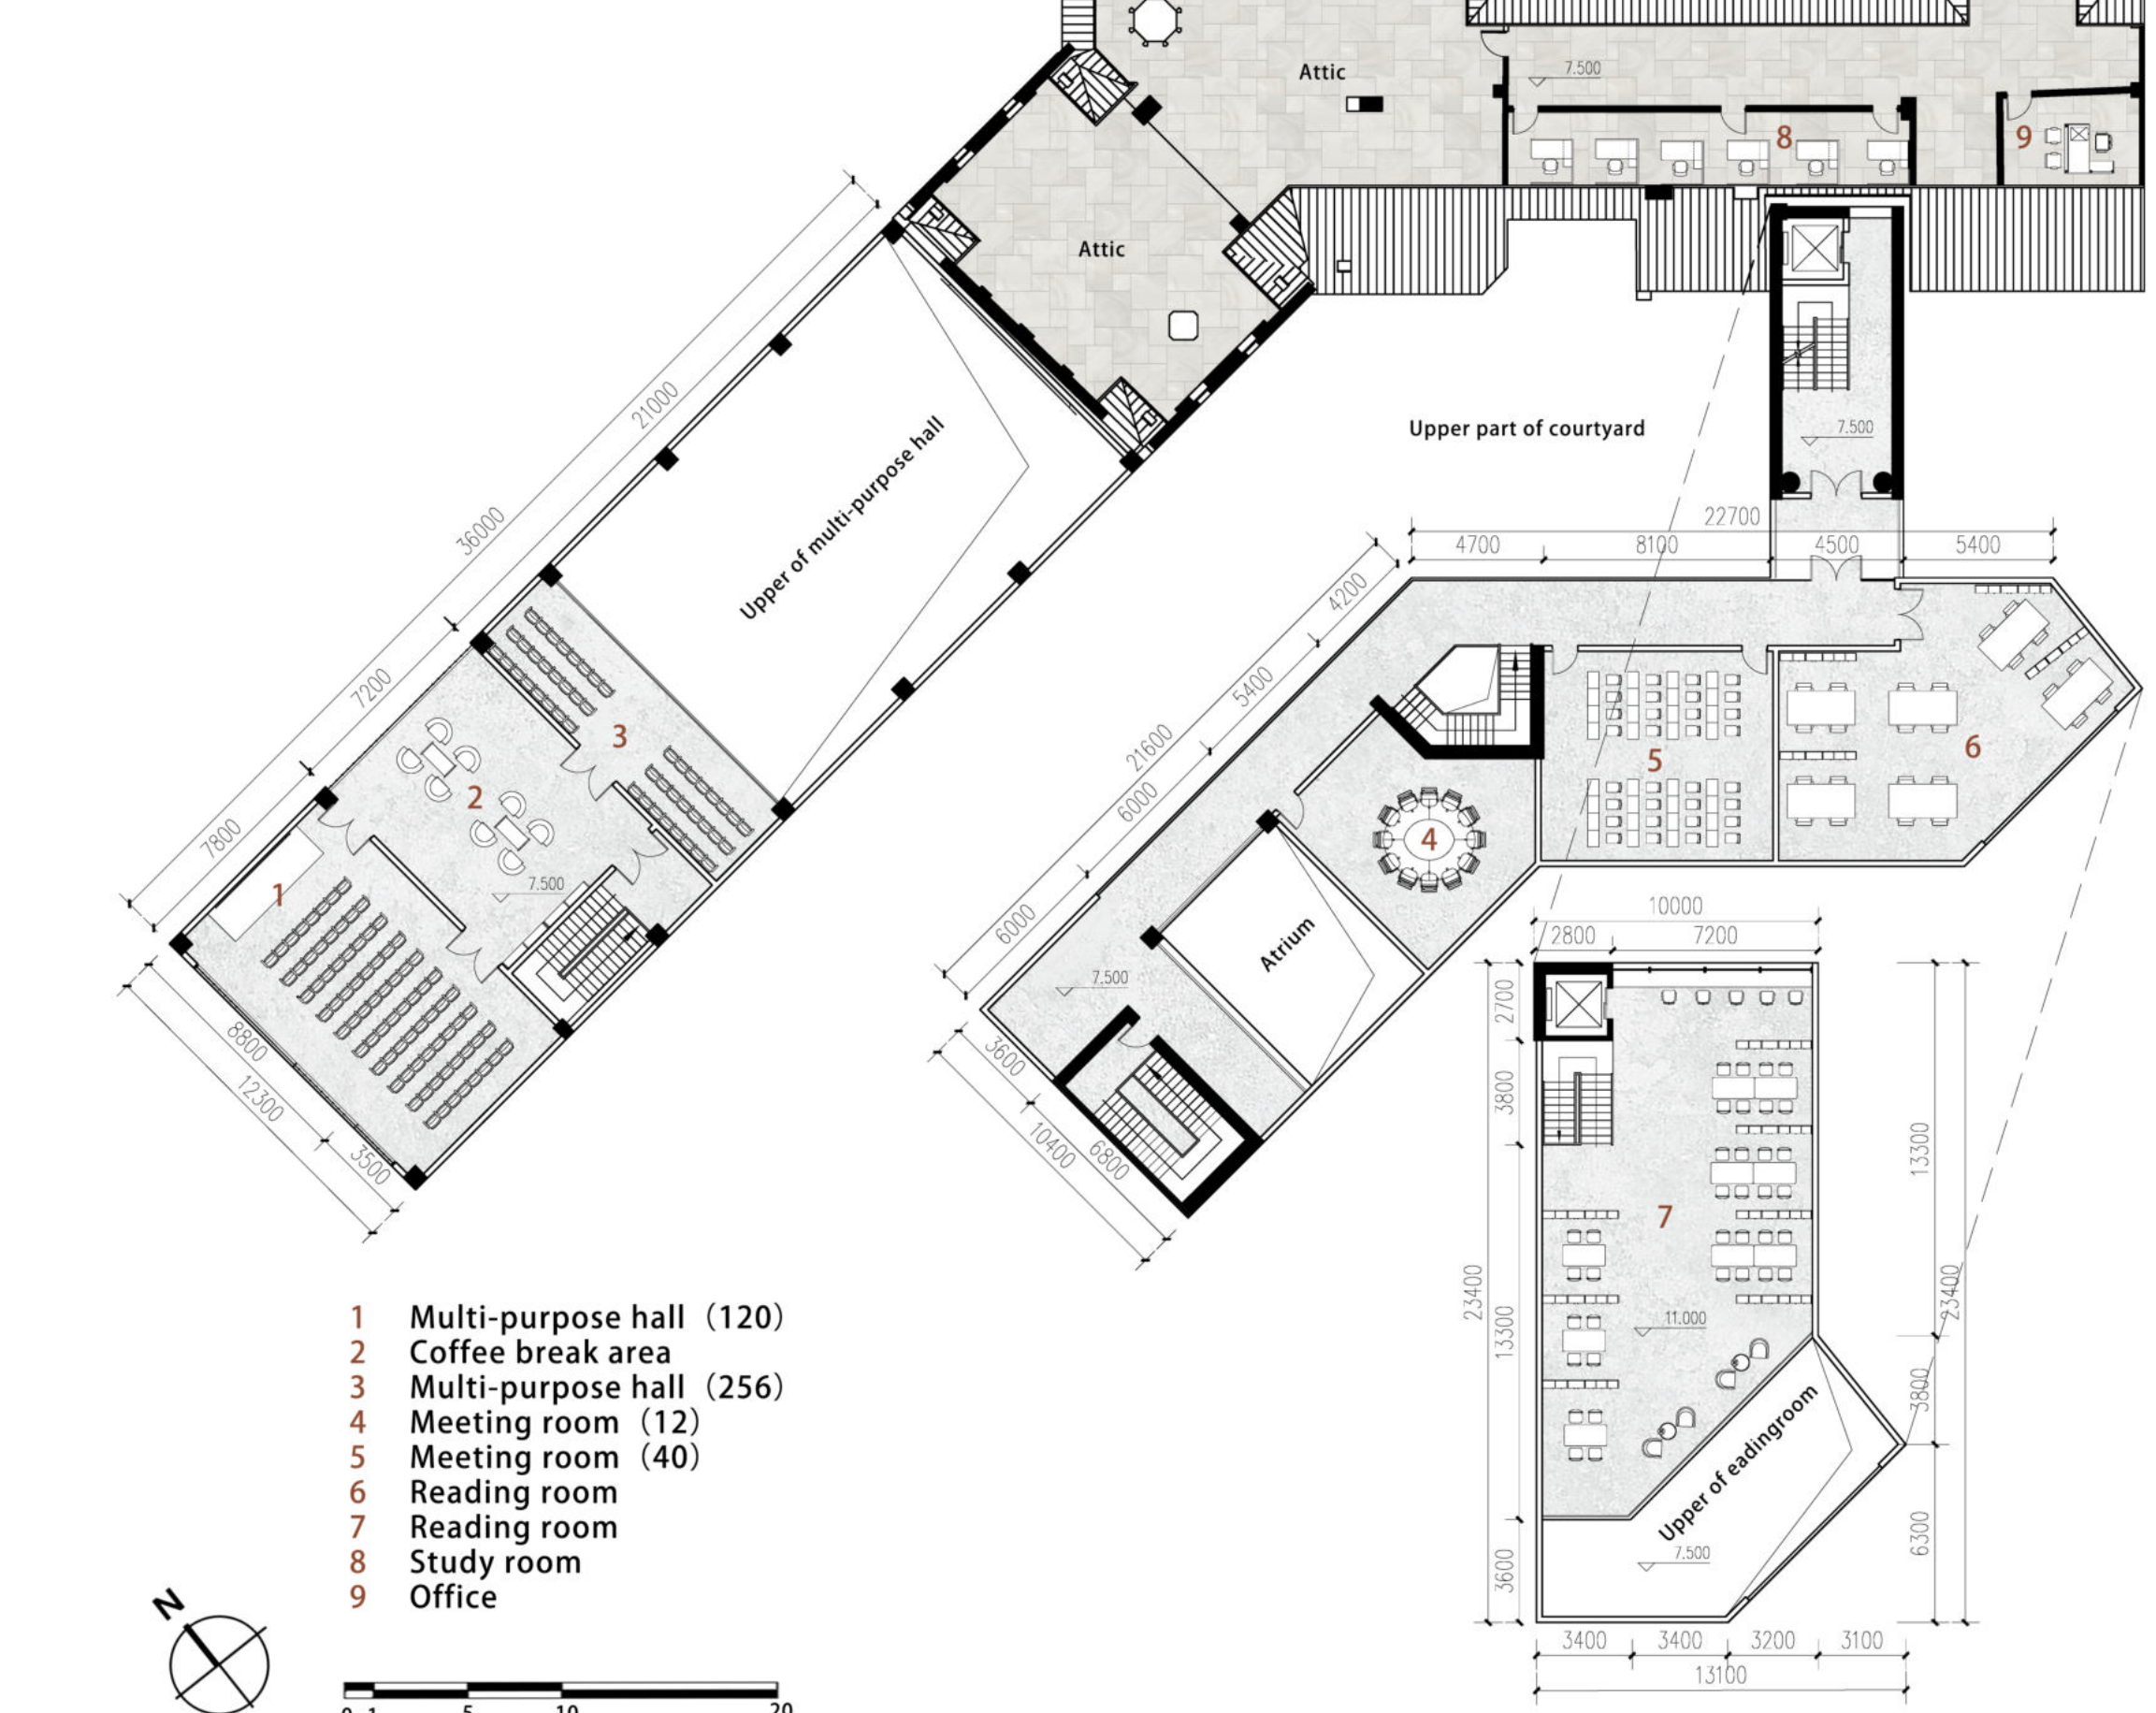

4TH FLOOR PLAN 1:250

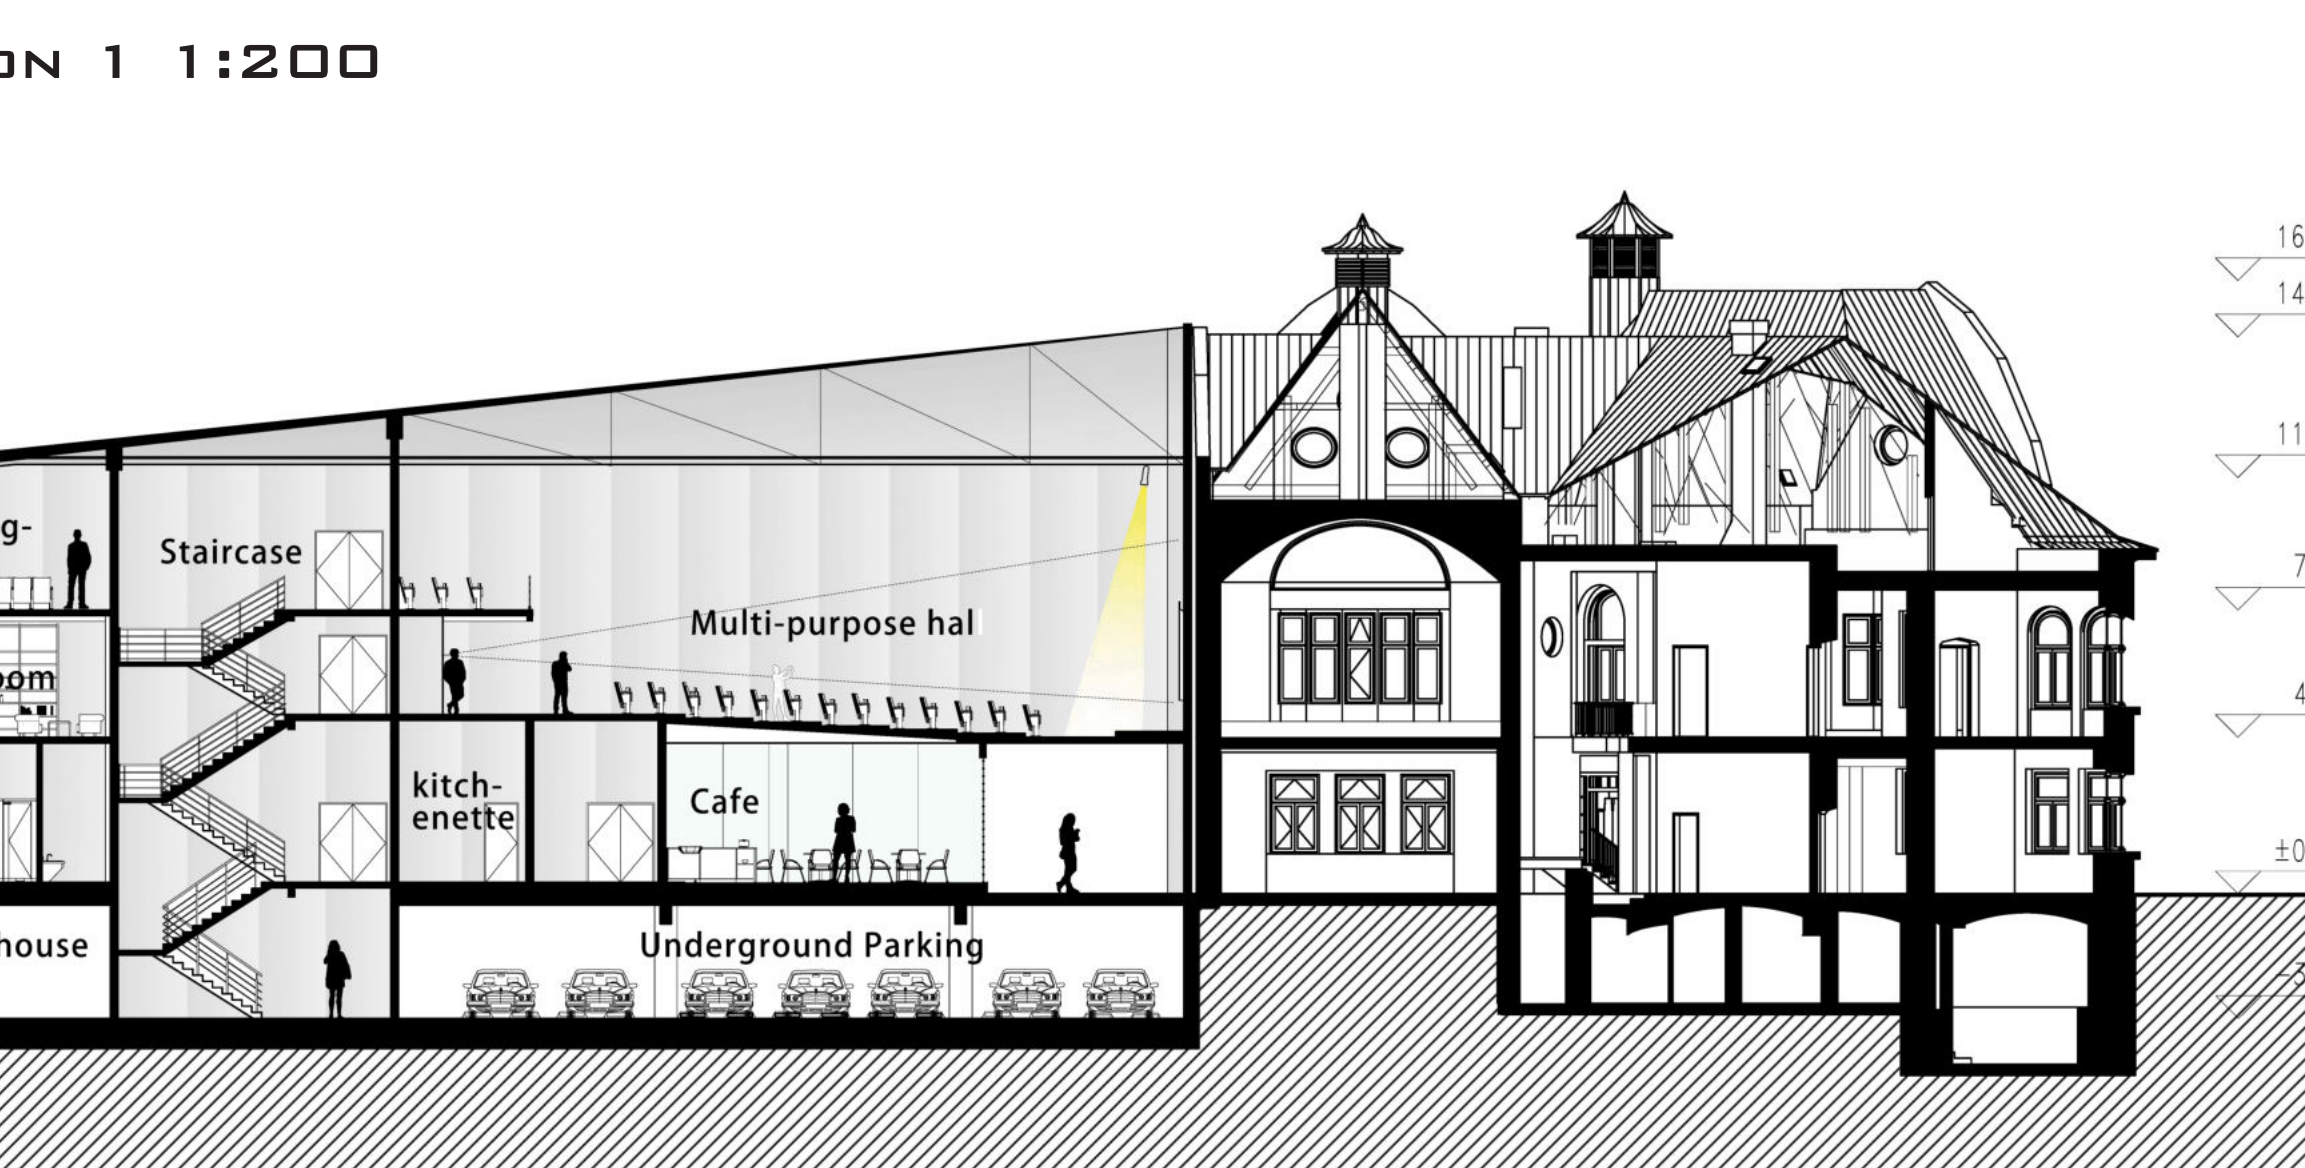

SECTION 1 1:200

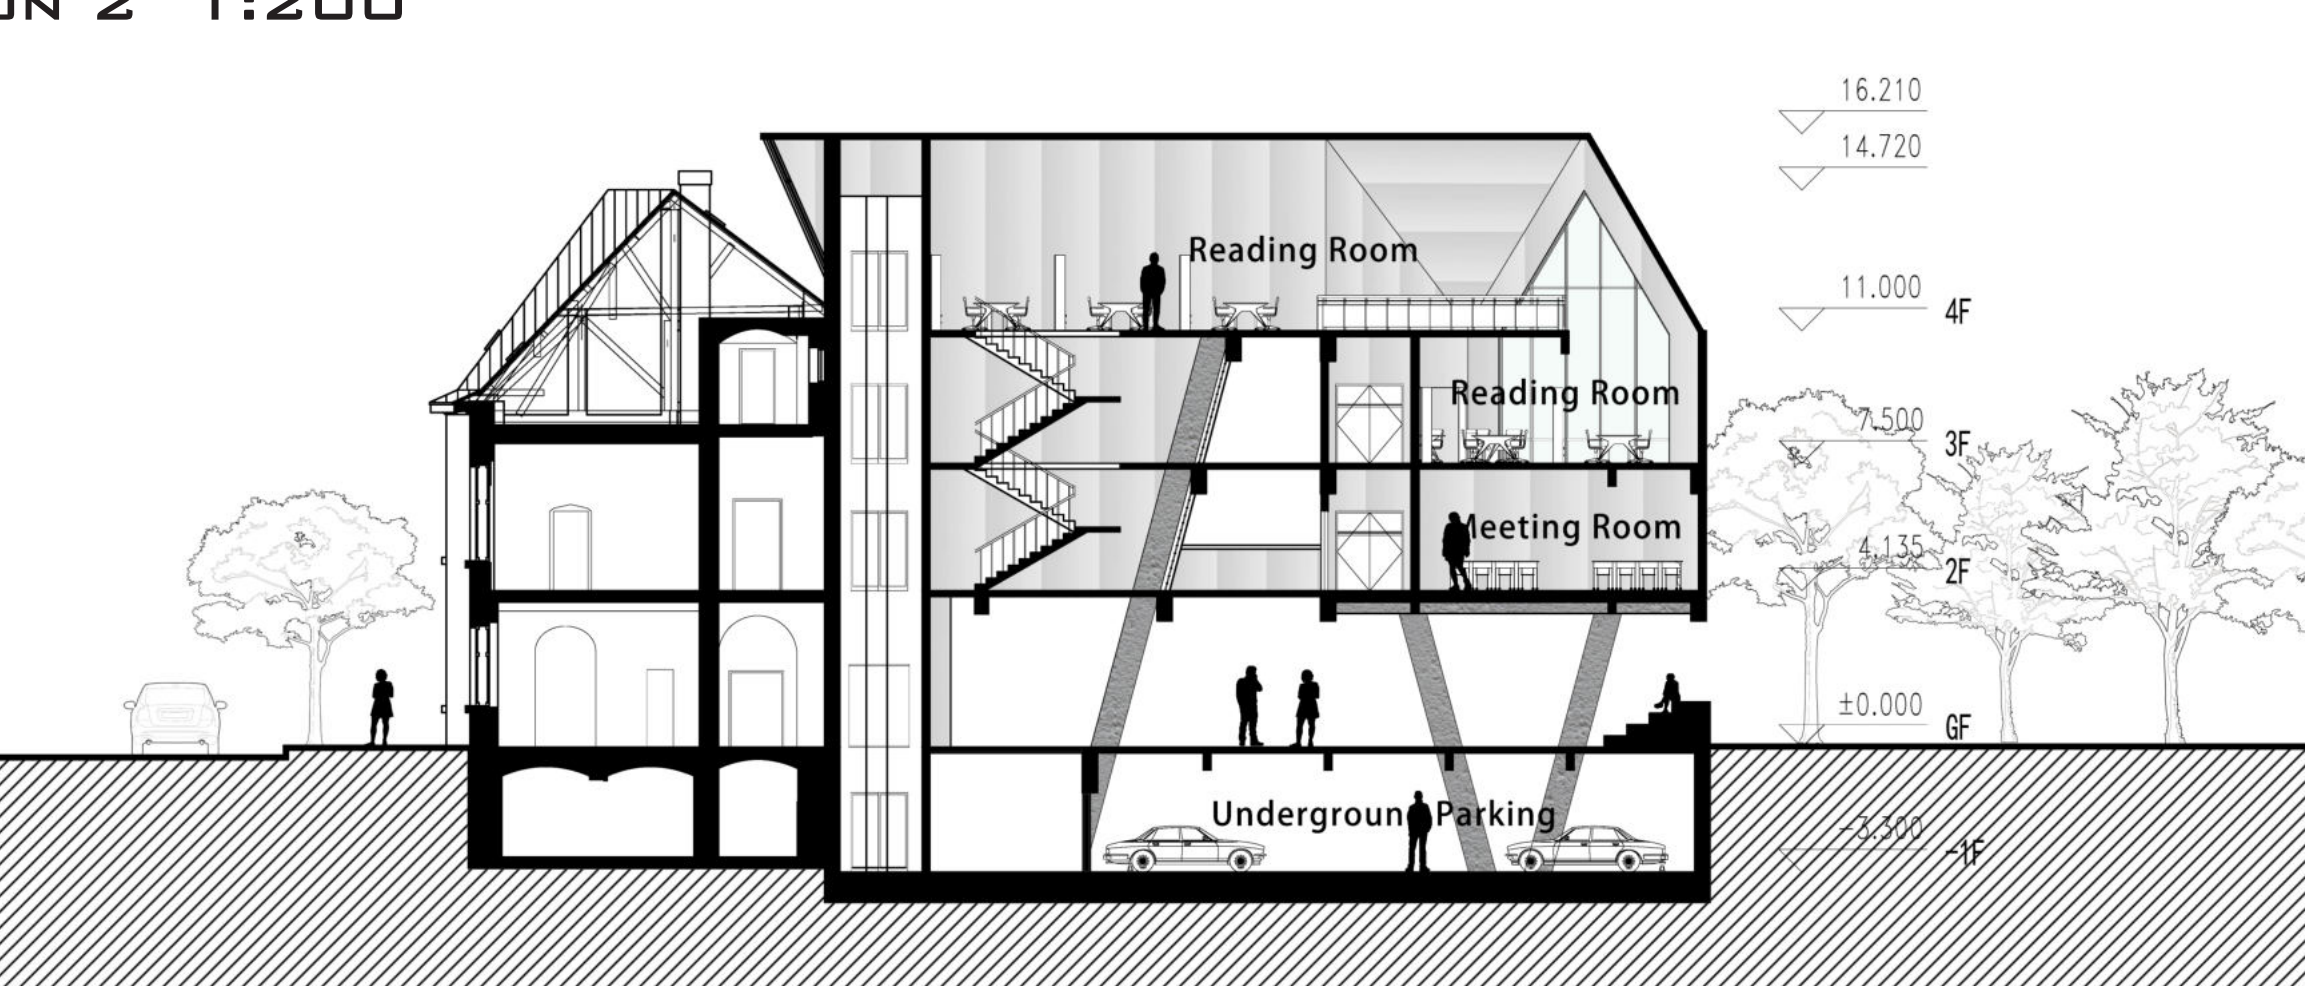

SECTION 2 1:200

